



E1
02 Landward End Section/Elevation (Existing and Proposed)
Scale 1:50

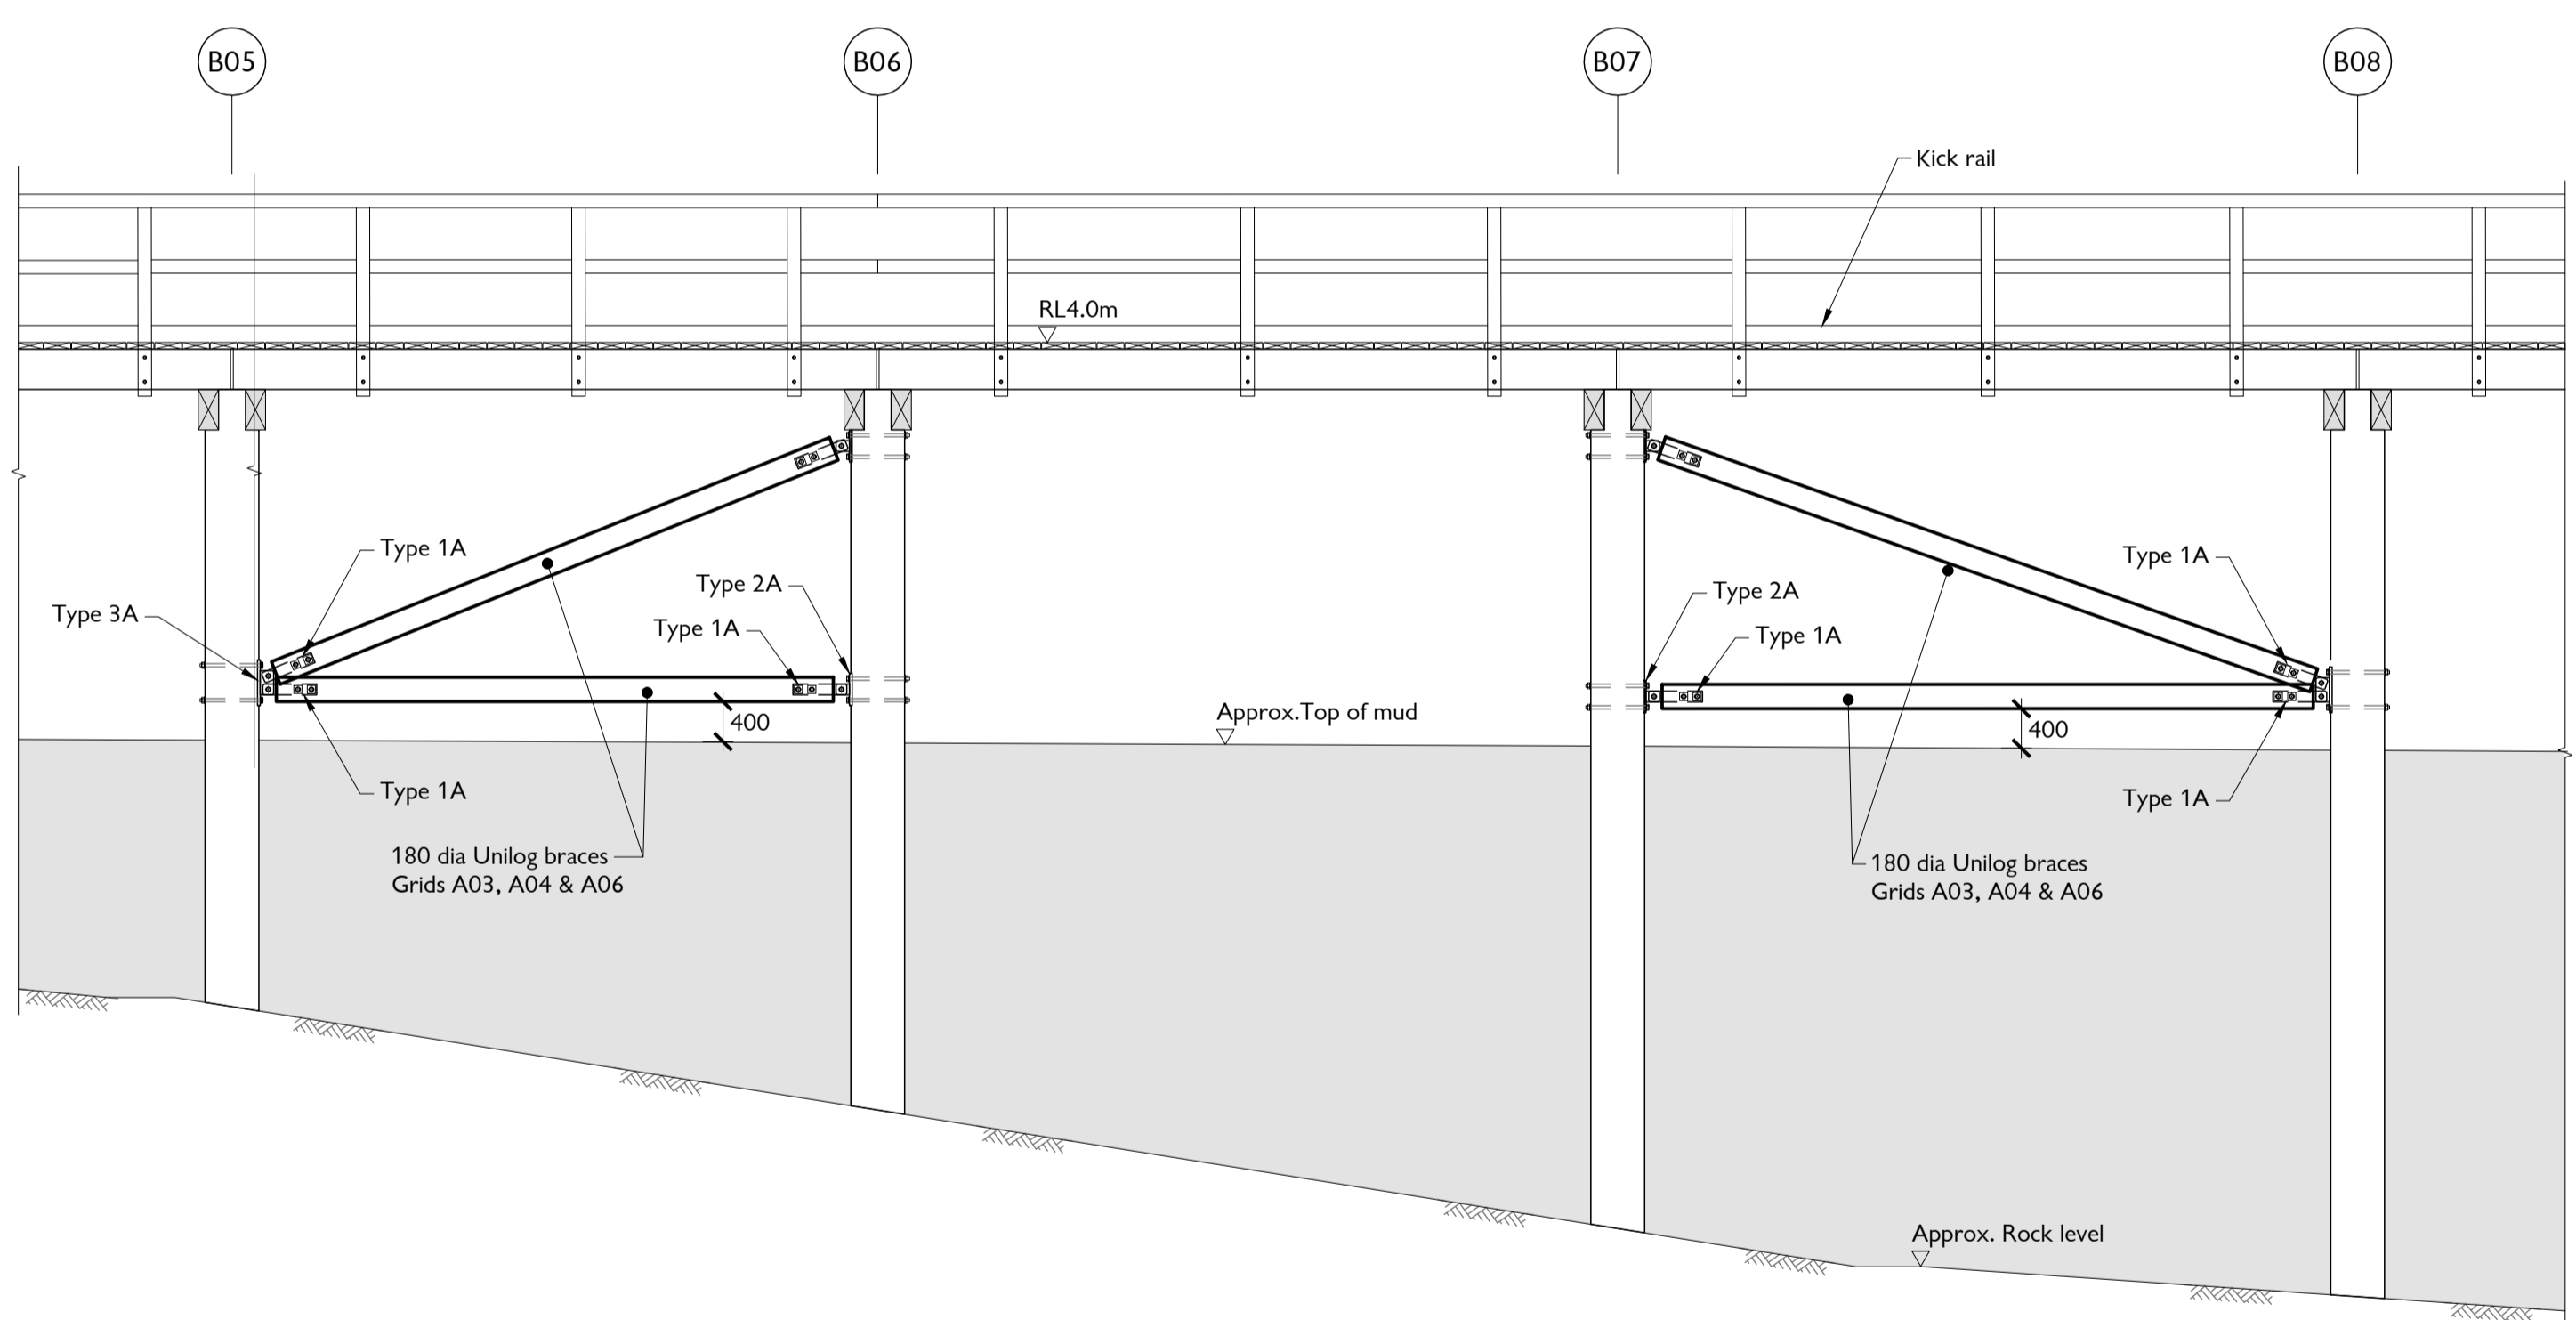

BE1
02 Bracing Elevation BE1
Scale 1:50

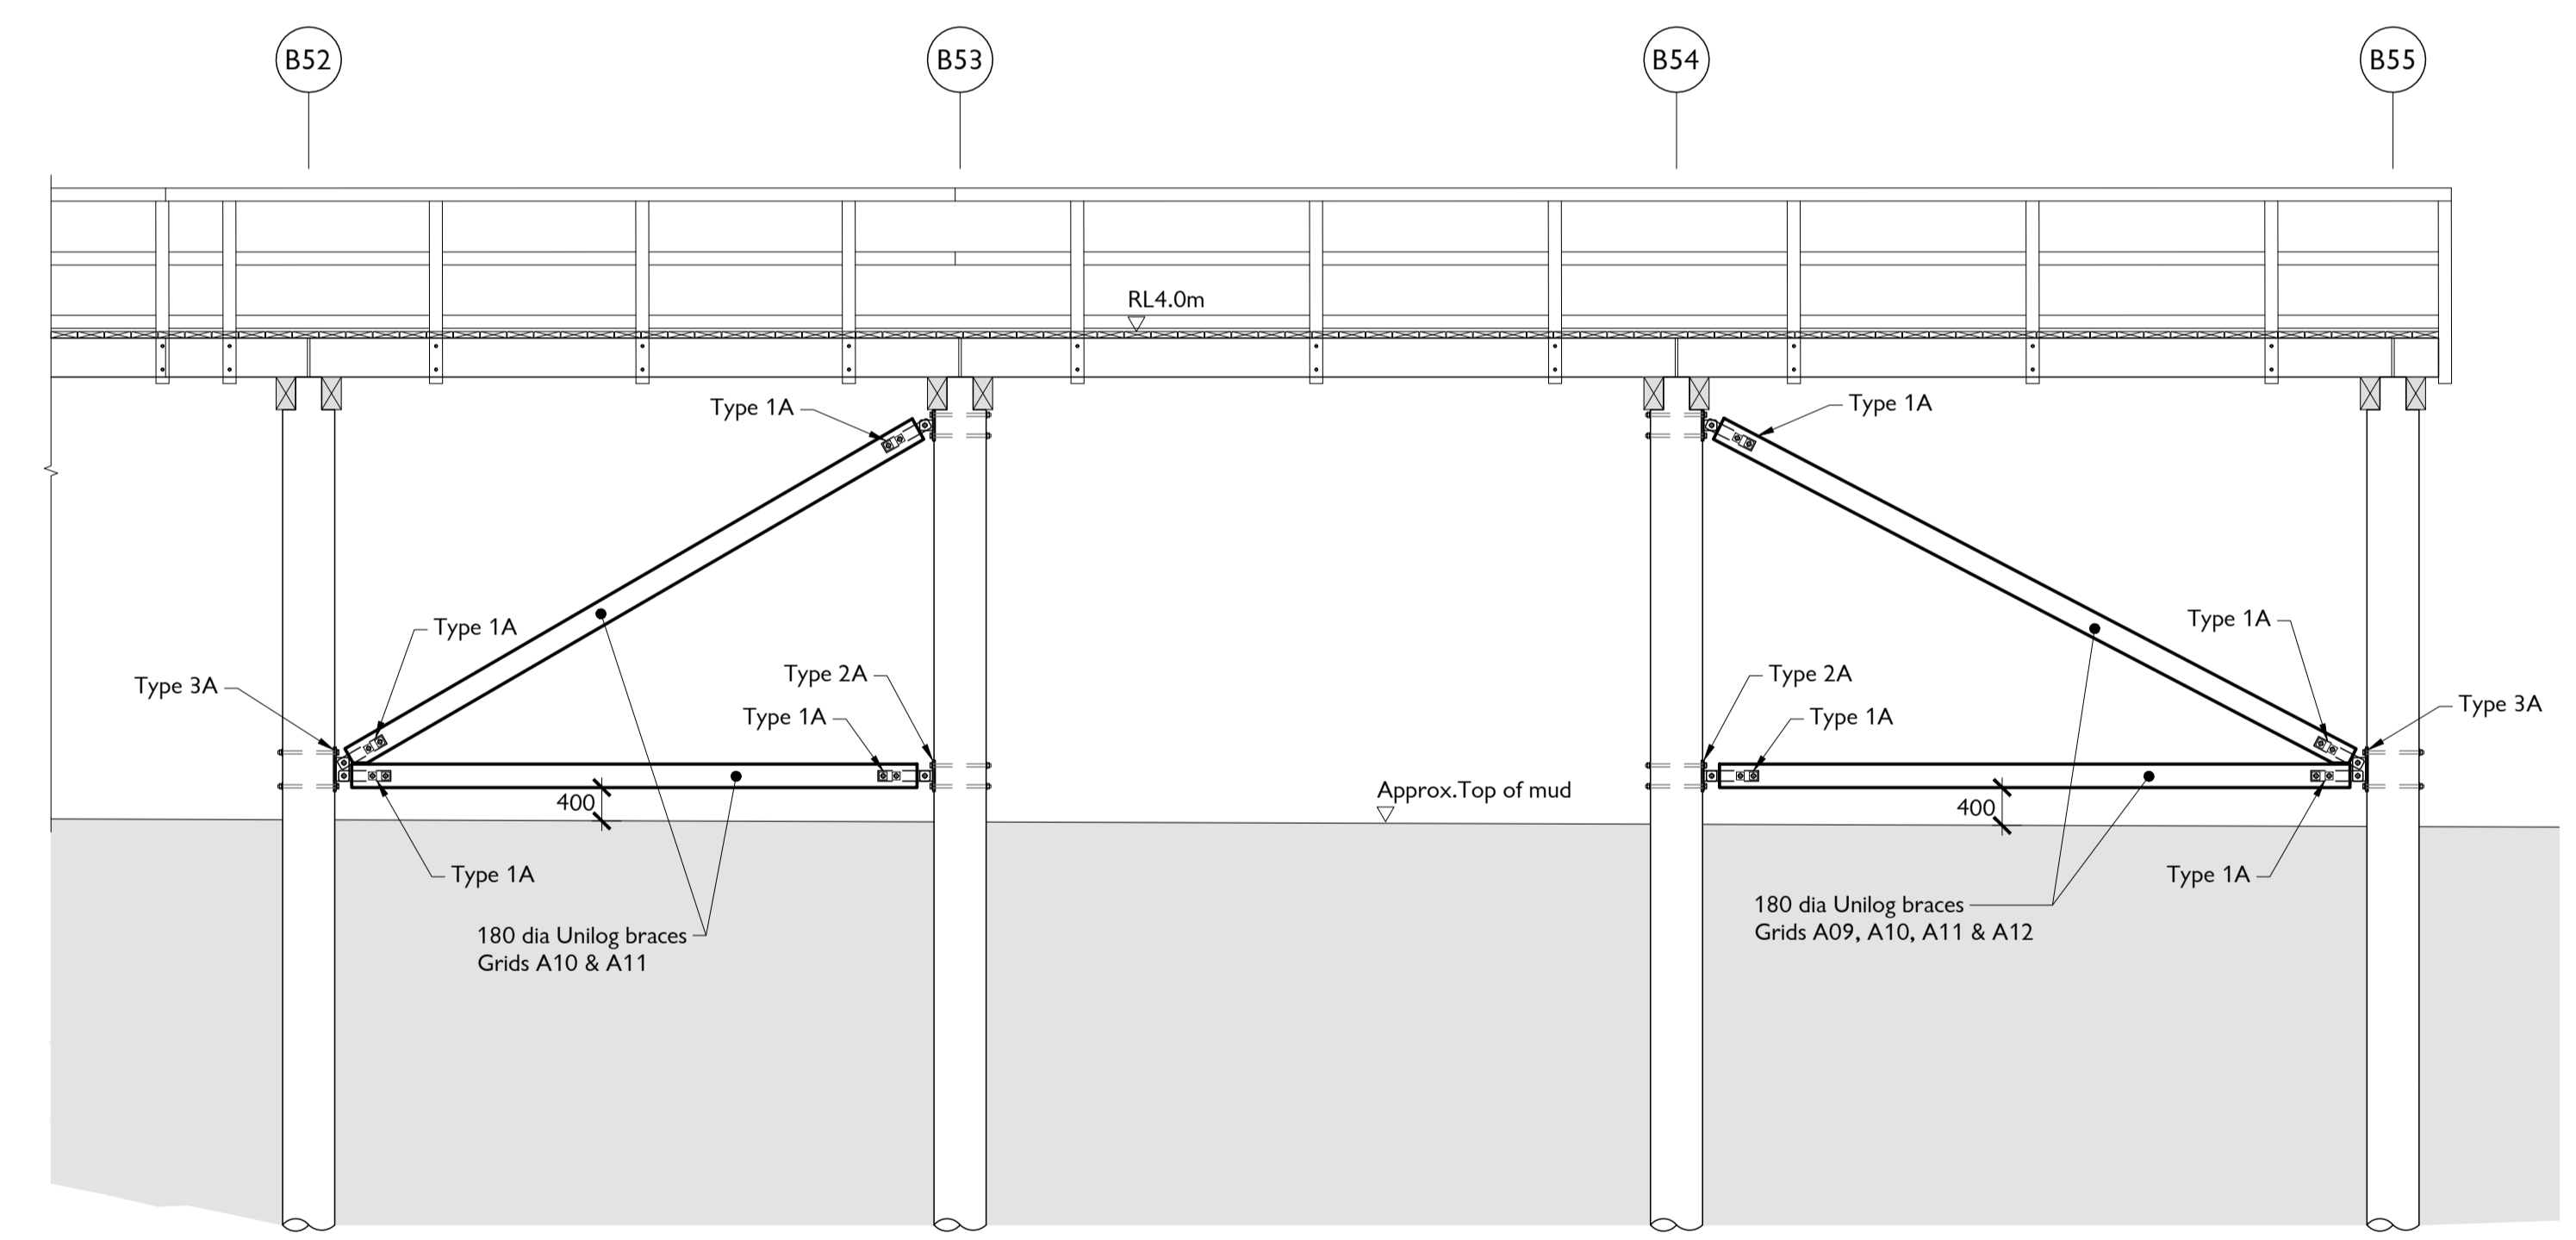

BE2
02 Bracing Elevation BE2
Scale 1:50

Note:
Rock levels have been inferred from limited Geotech information and are subject to confirmation onsite by the piling contractor.

BUILDING CONSENT ISSUE

Rev.	Description	Drawn	Date
A	DRAFT for comment	BJS	31.01.2020
B	For Building Consent	VM	20.04.2020

Surveyed:	Survey Date:	Name	Date
Designed	T. Armstrong	21.11.2019	
Drawn	V. Malgin	09.12.2019	
Drng. Chk	T. Armstrong	30.01.2020	
Proj. Mgr	T. Armstrong	31.01.2020	
Design Review			
Approved			

Client

Project Title	Governors Bay Jetty
Drawing Title	Long Section
Scales	1:50 [A1] 1:100 [A3]

Project No.	409529	Set No.	S1	Sht No.	05	Rev.	B
Eliot Sinclair							
surveyors engineers planners							